
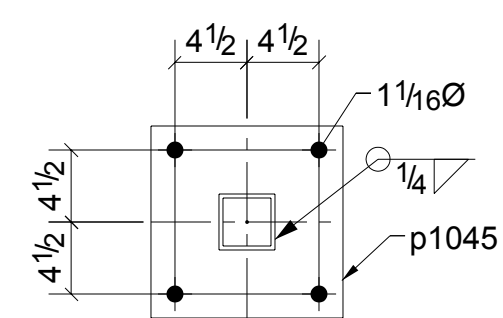


GRID LOCATION	
105C2	10.4/A.3
105C1	10.3/A.6


### BILL OF MATERIAL

SHIP MARK	PIECE MARK	QTY	DESCRIPTION	LENGTH	REMARKS
		1	HSS3-1/2X3-1/2X1/4	14'-11 1/2"	A500-GR.B
	a1003	1	L6X6X3/8	0'-6"	A36
	p1002	1	FL3/8"X3 1/2"	0'-11"	A36
	p1045	1	FL3/4"X12"	1'-0"	A36
	p1088	1	FL1/4"X3"	0'-3"	A36
		1	HSS8X8X1/4	28'-6"	A500-GR.B
	a1006	1	L6X6X3/8	0'-7"	A36
	a1008	1	L6X6X3/8	0'-5"	A36
	p1004	1	FL3/8"X7 1/2"	1'-2 1/4"	A36
	p1018	1	FL3/8"X2"	0'-4 1/2"	A36
	p1019	2	FL3/8"X2"	0'-6 1/2"	A36
	p1028	1	FL3/8"X3 1/2"	1'-3"	A36
	p1031	1	FL3/8"X3 1/2"	1'-0"	A36
	p1032	1	PL1"X14"	1'-2"	A36


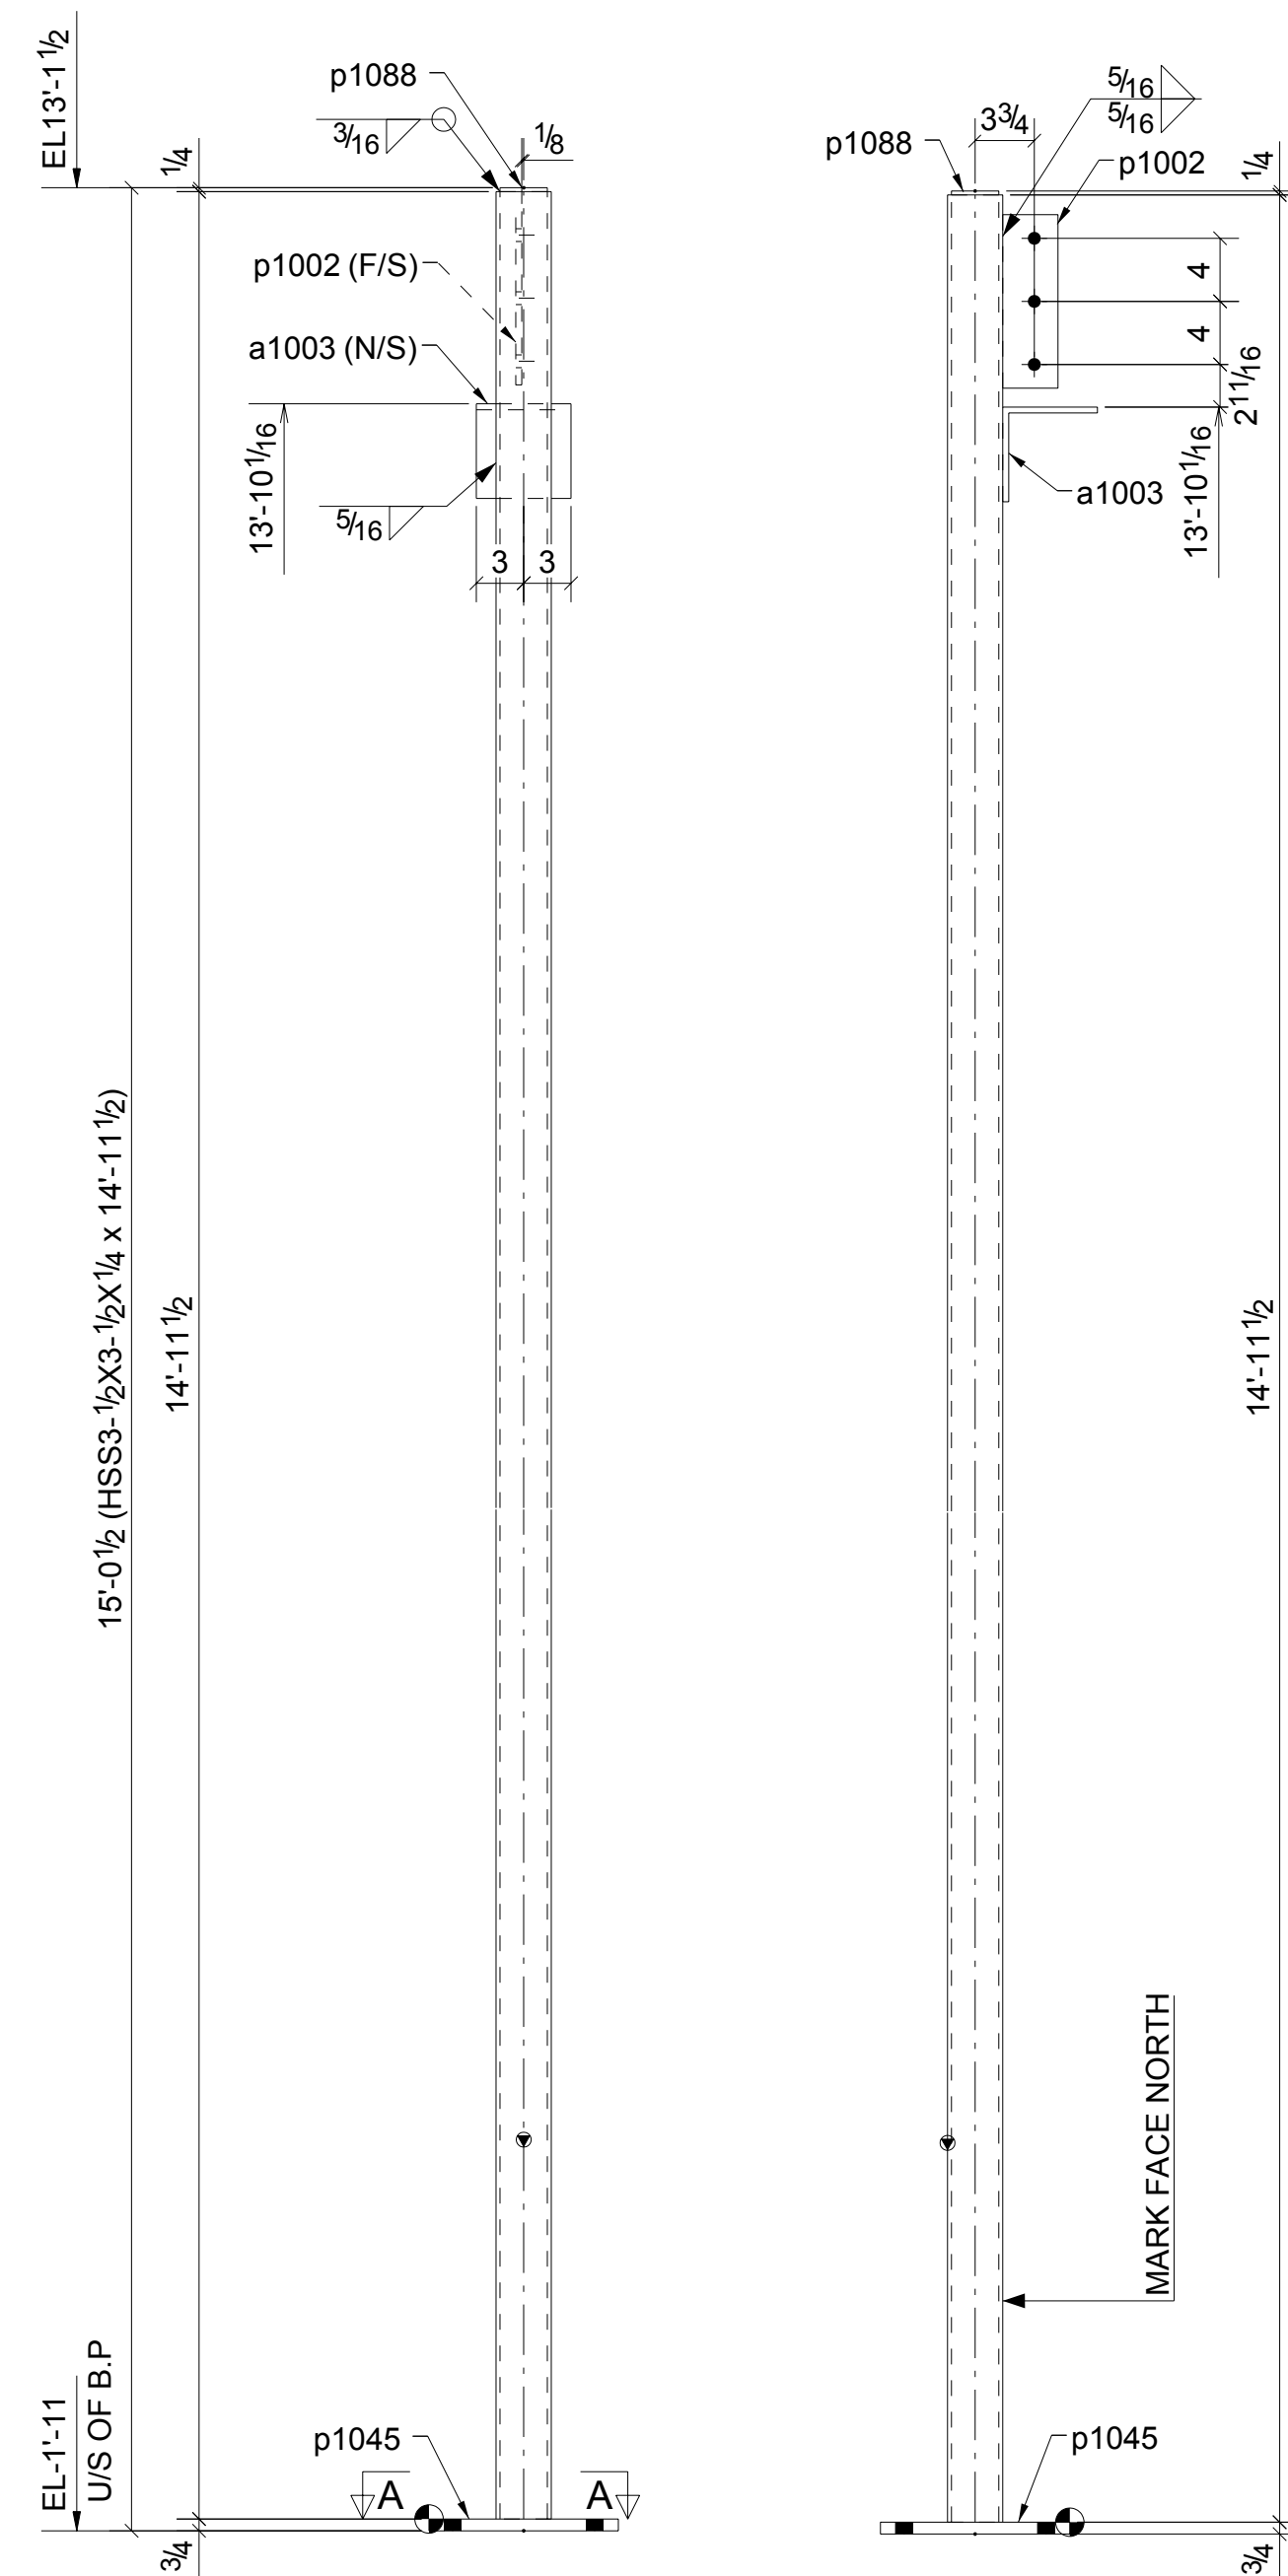


**SECTION A - A**  
APPROVER TO VERIFY ANCHOR BOLT LAYOUT & BASE PLATE ELEVATION

1 - COLUMN - 105C1

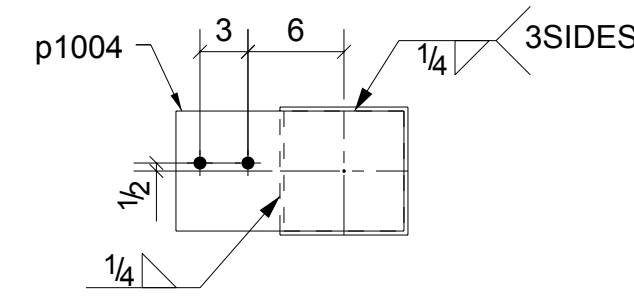

**SECTION B - B**

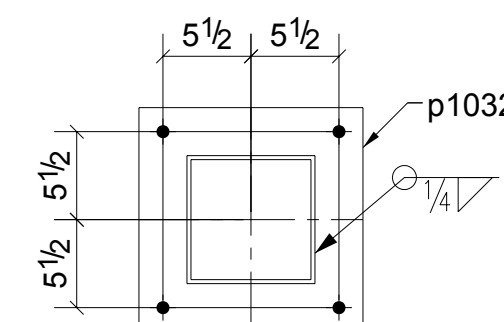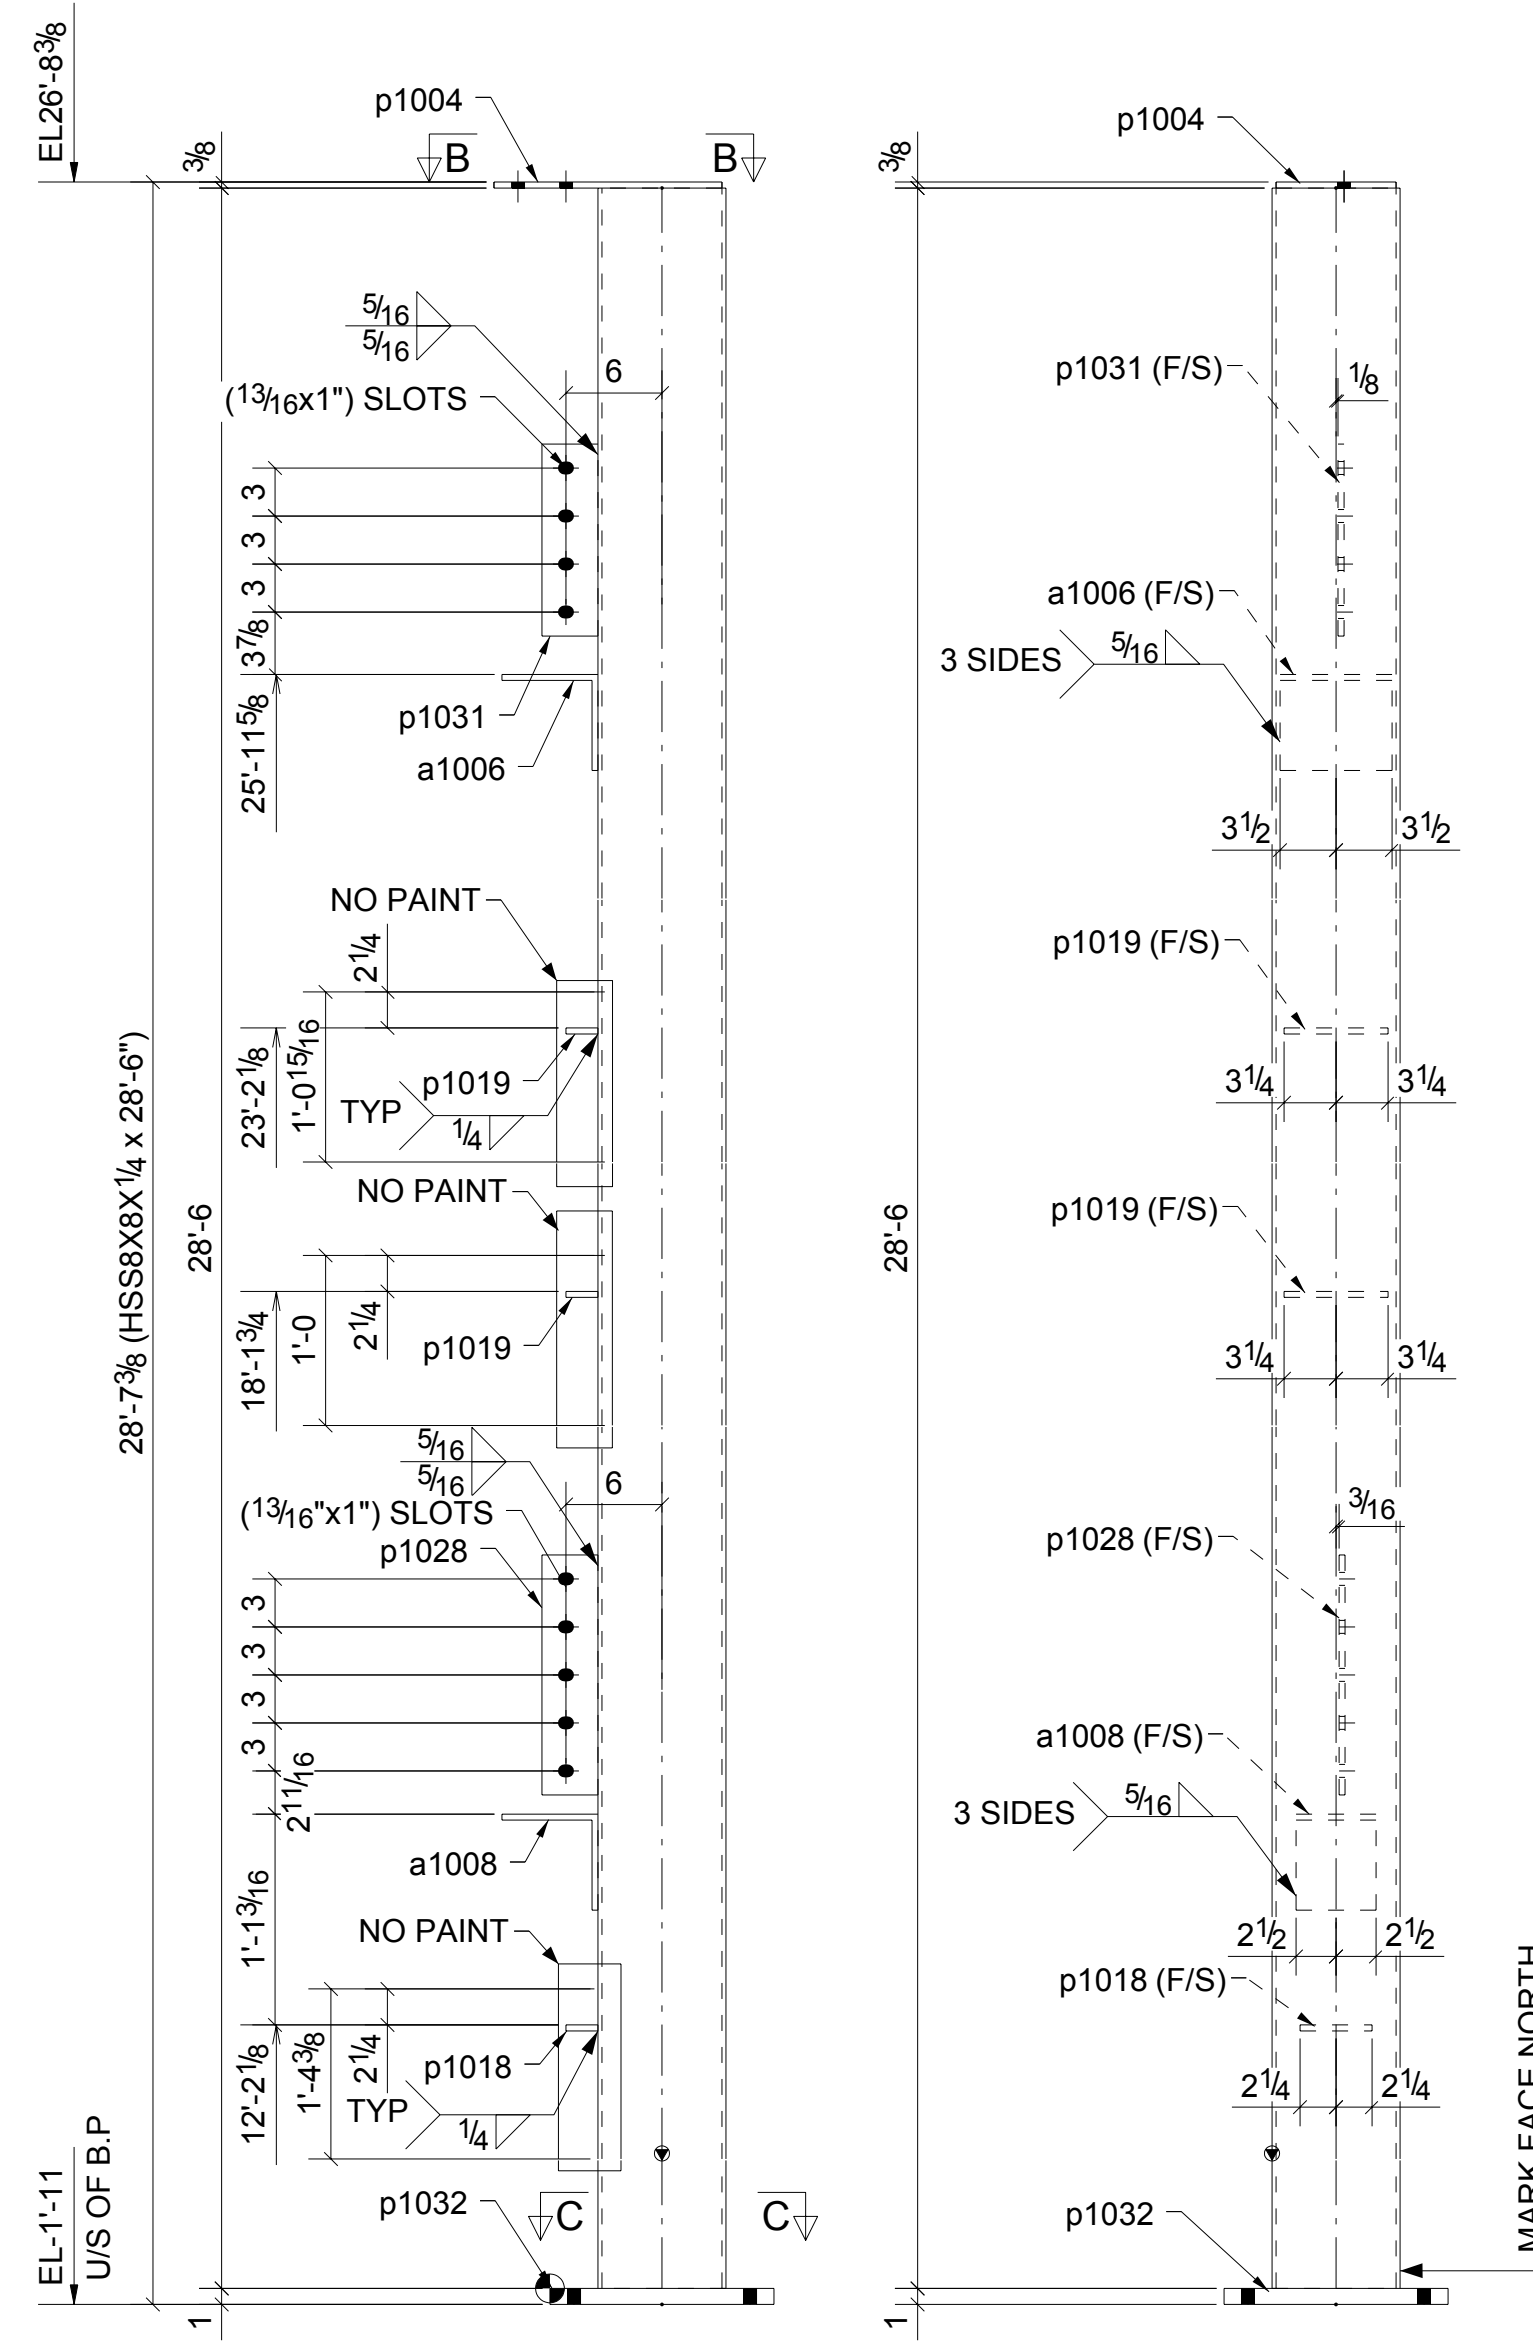

**SECTION C - C**

1 - COLUMN - 105C2

▼ DENOTES MARK END

SHOP NOTES	REVISIONS	CLIENT NAME
HOLES- 13/16" U.N.O.	▲ 12/07/11	
PAINT- ONE SC STD PRIMER		
SURFACE PREP. - SSPC-SP2		
WELD RODS- E70XX		JOB NAME :
MATERIAL A36 (U.N.O) ALL "W" SHAPES A992 TUBE A500 GR B		CUSTOMER :
		MADE BY : _____ DATE : _____ ORD. NO. : _____
		CHK'D BY : _____ DATE : _____ DWG. NO. : _____